



+10/+24 Representative GESCHOSS m 1:200 an A1 raum programm A

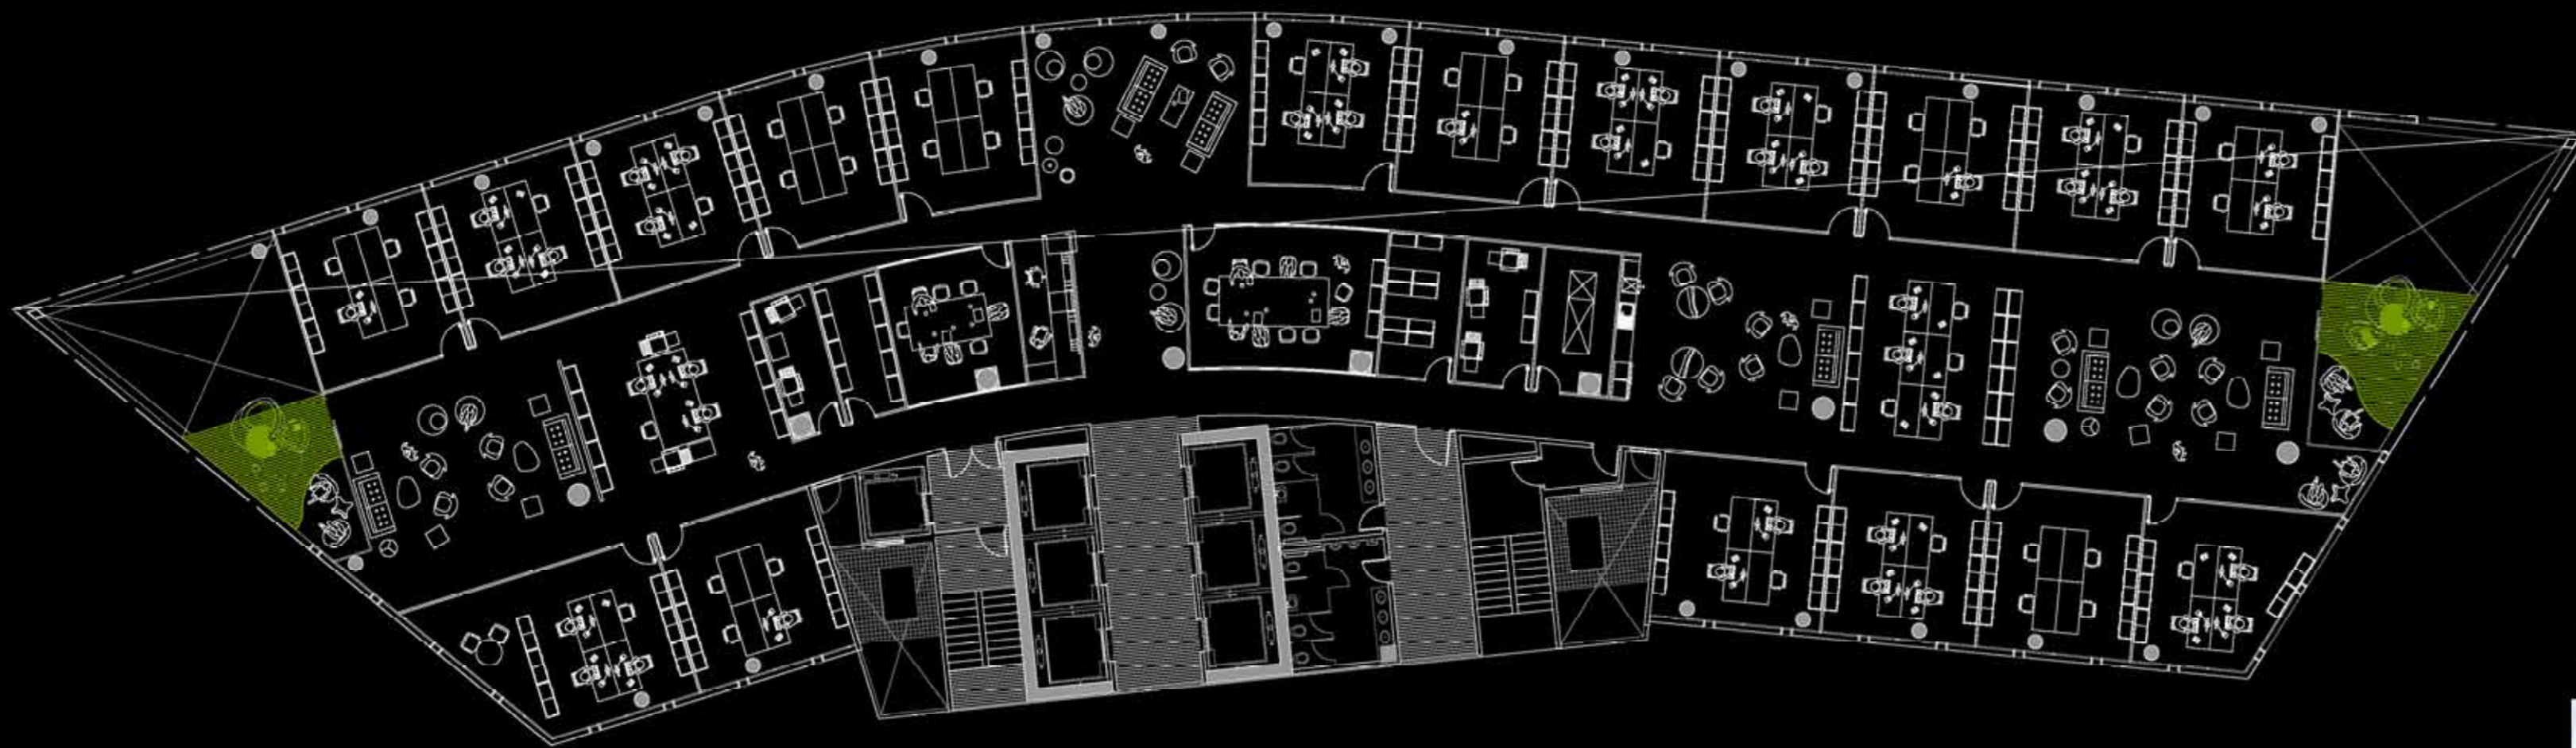


+10/+24 Representative GESCHOSS m 1:200 an A1 raum programm B

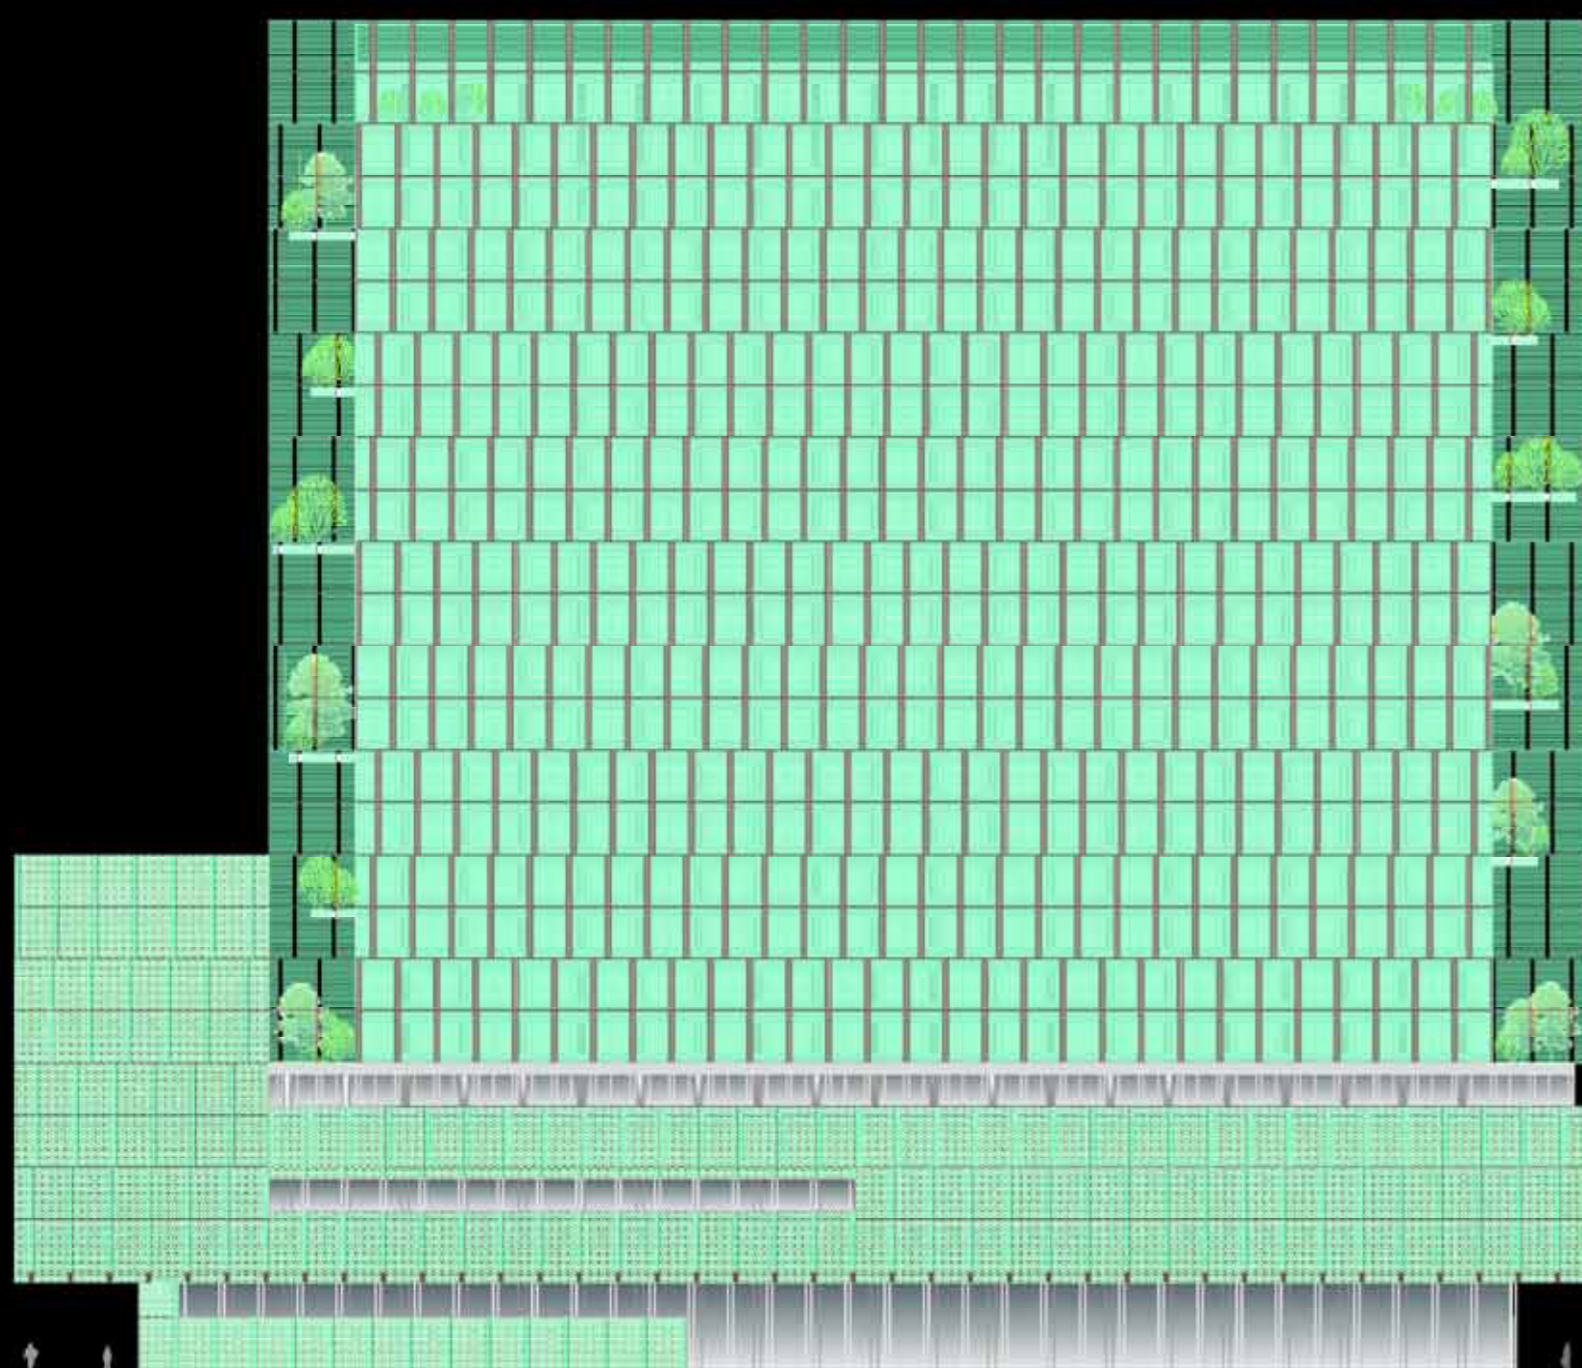

ANSICHT A-A' m 1:500 an A1

SCHNITT B-B' m 1:500 an A1

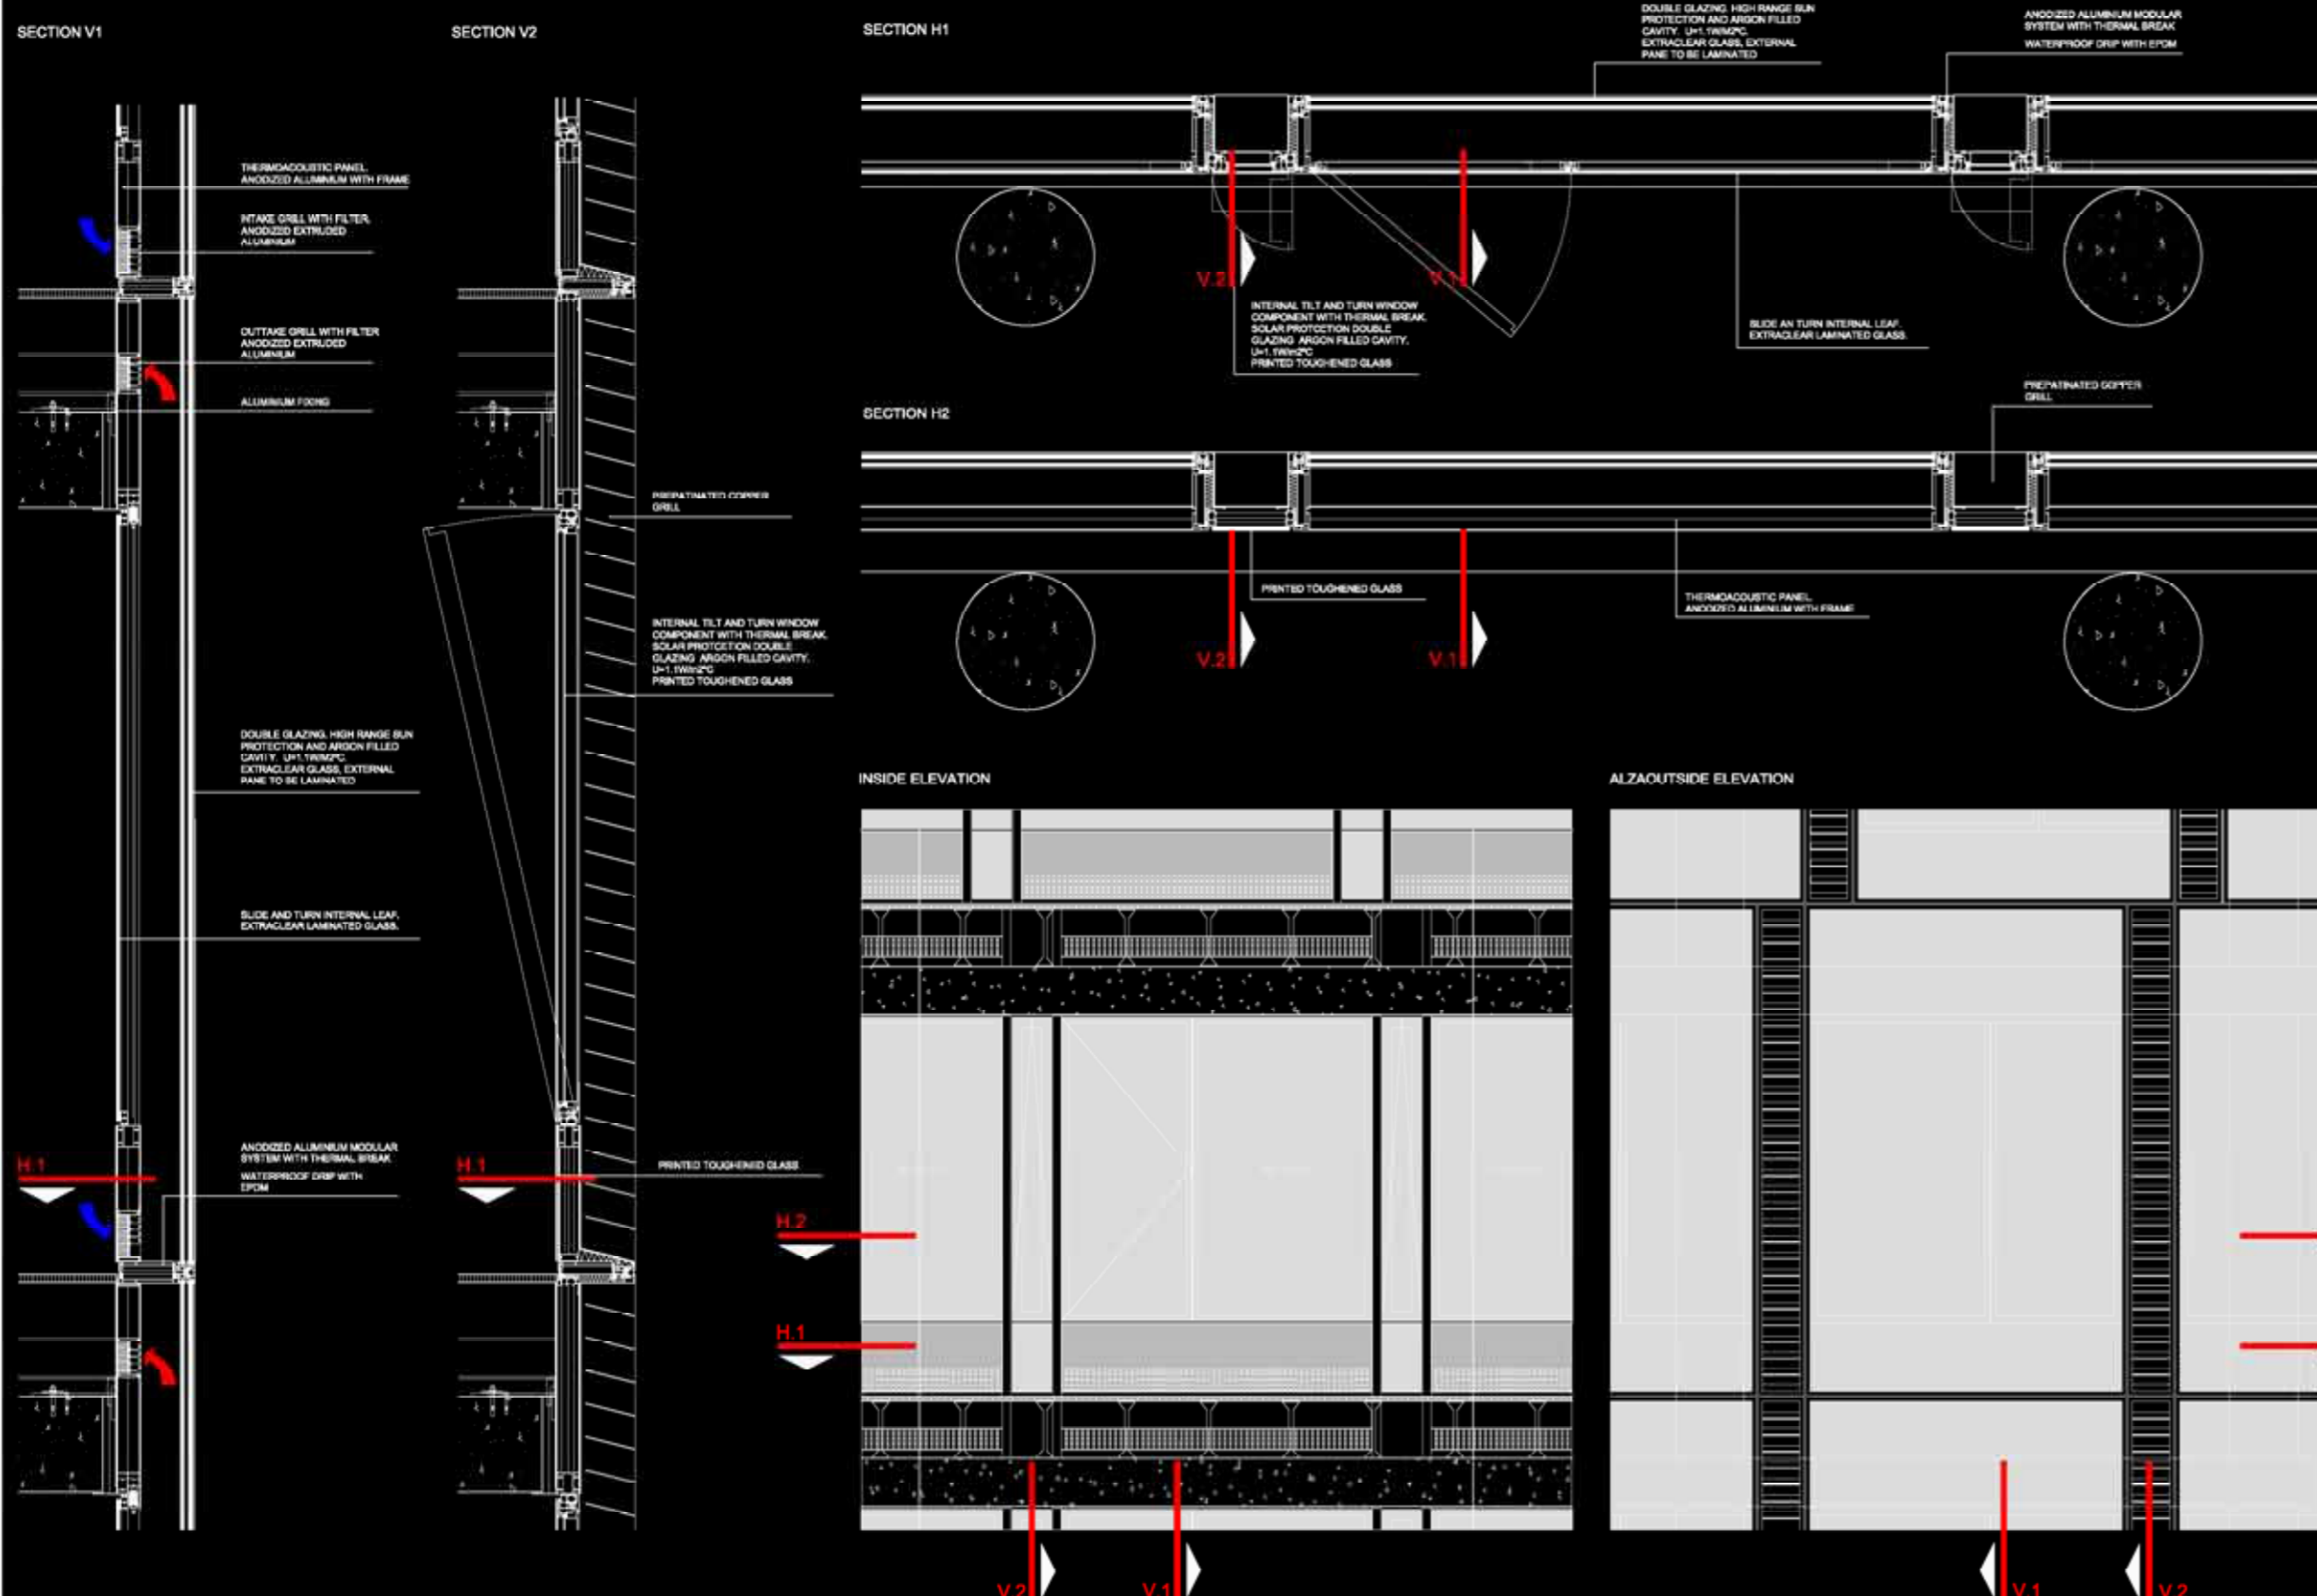

FASSADE m 1:25 / 1:50 an A1