



SCHNITT A-A 1:500

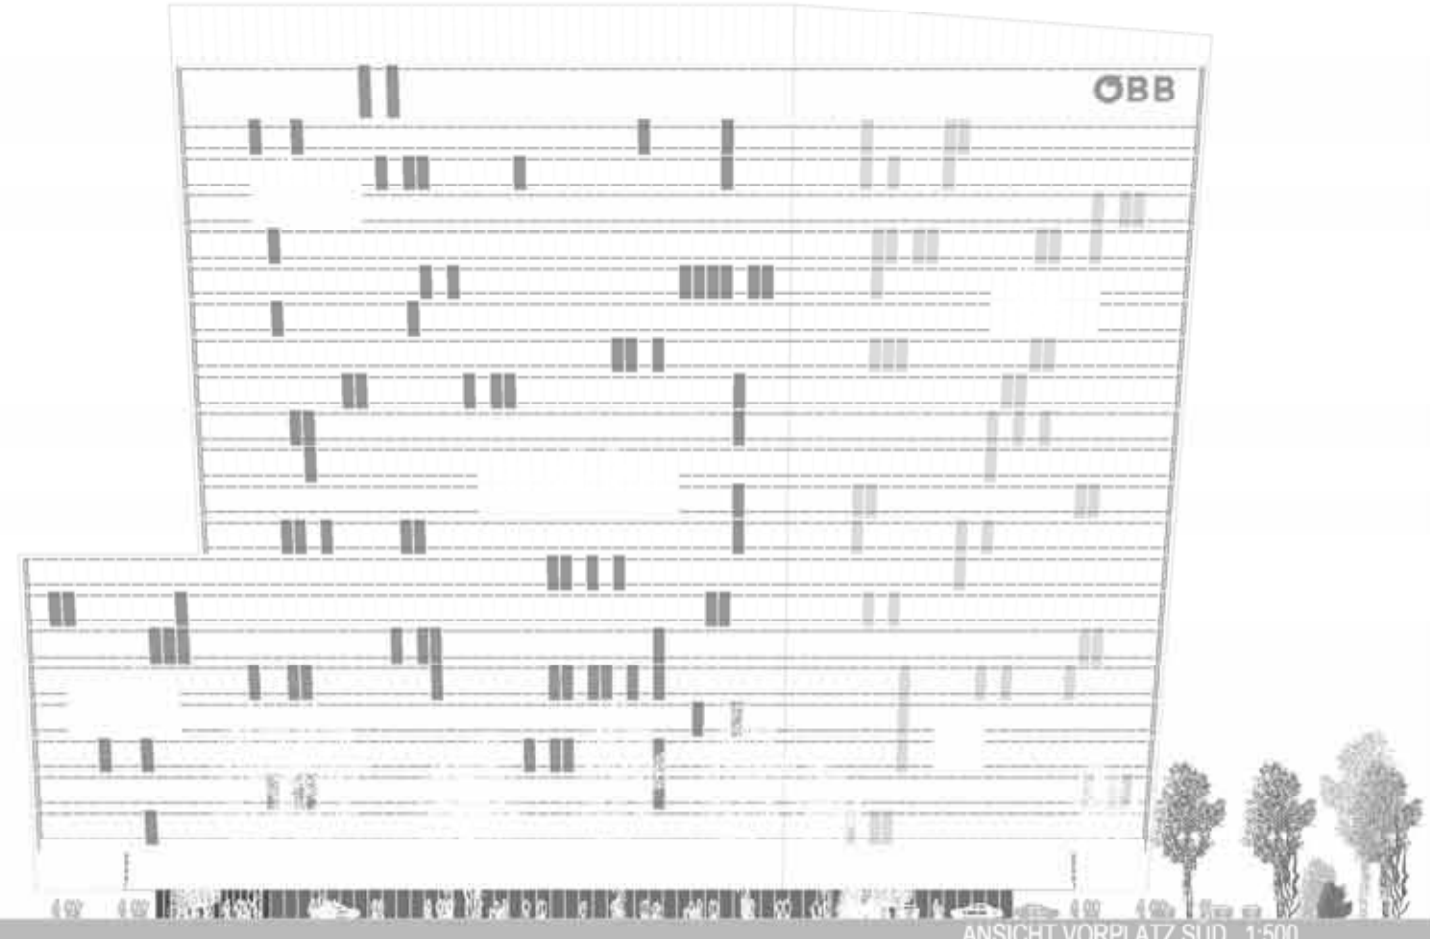

ANSICHT VORPLATZ SÜD 1:500

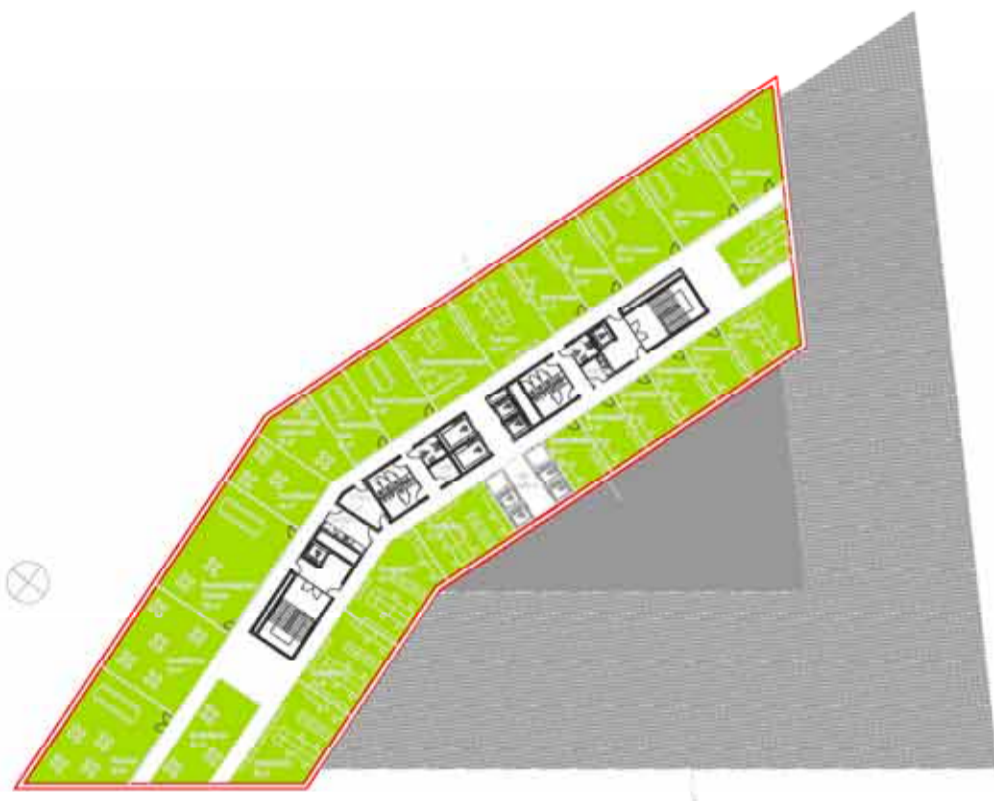

EBENE 22 1:500



EBENE 06-07 1:500



EBENE 03-05 1:500



EBENE 02 1:500



EBENE 01 1:500



EBENE 00 1:500

EBENE -01 1:500