



QUERSCHNITT 1/500

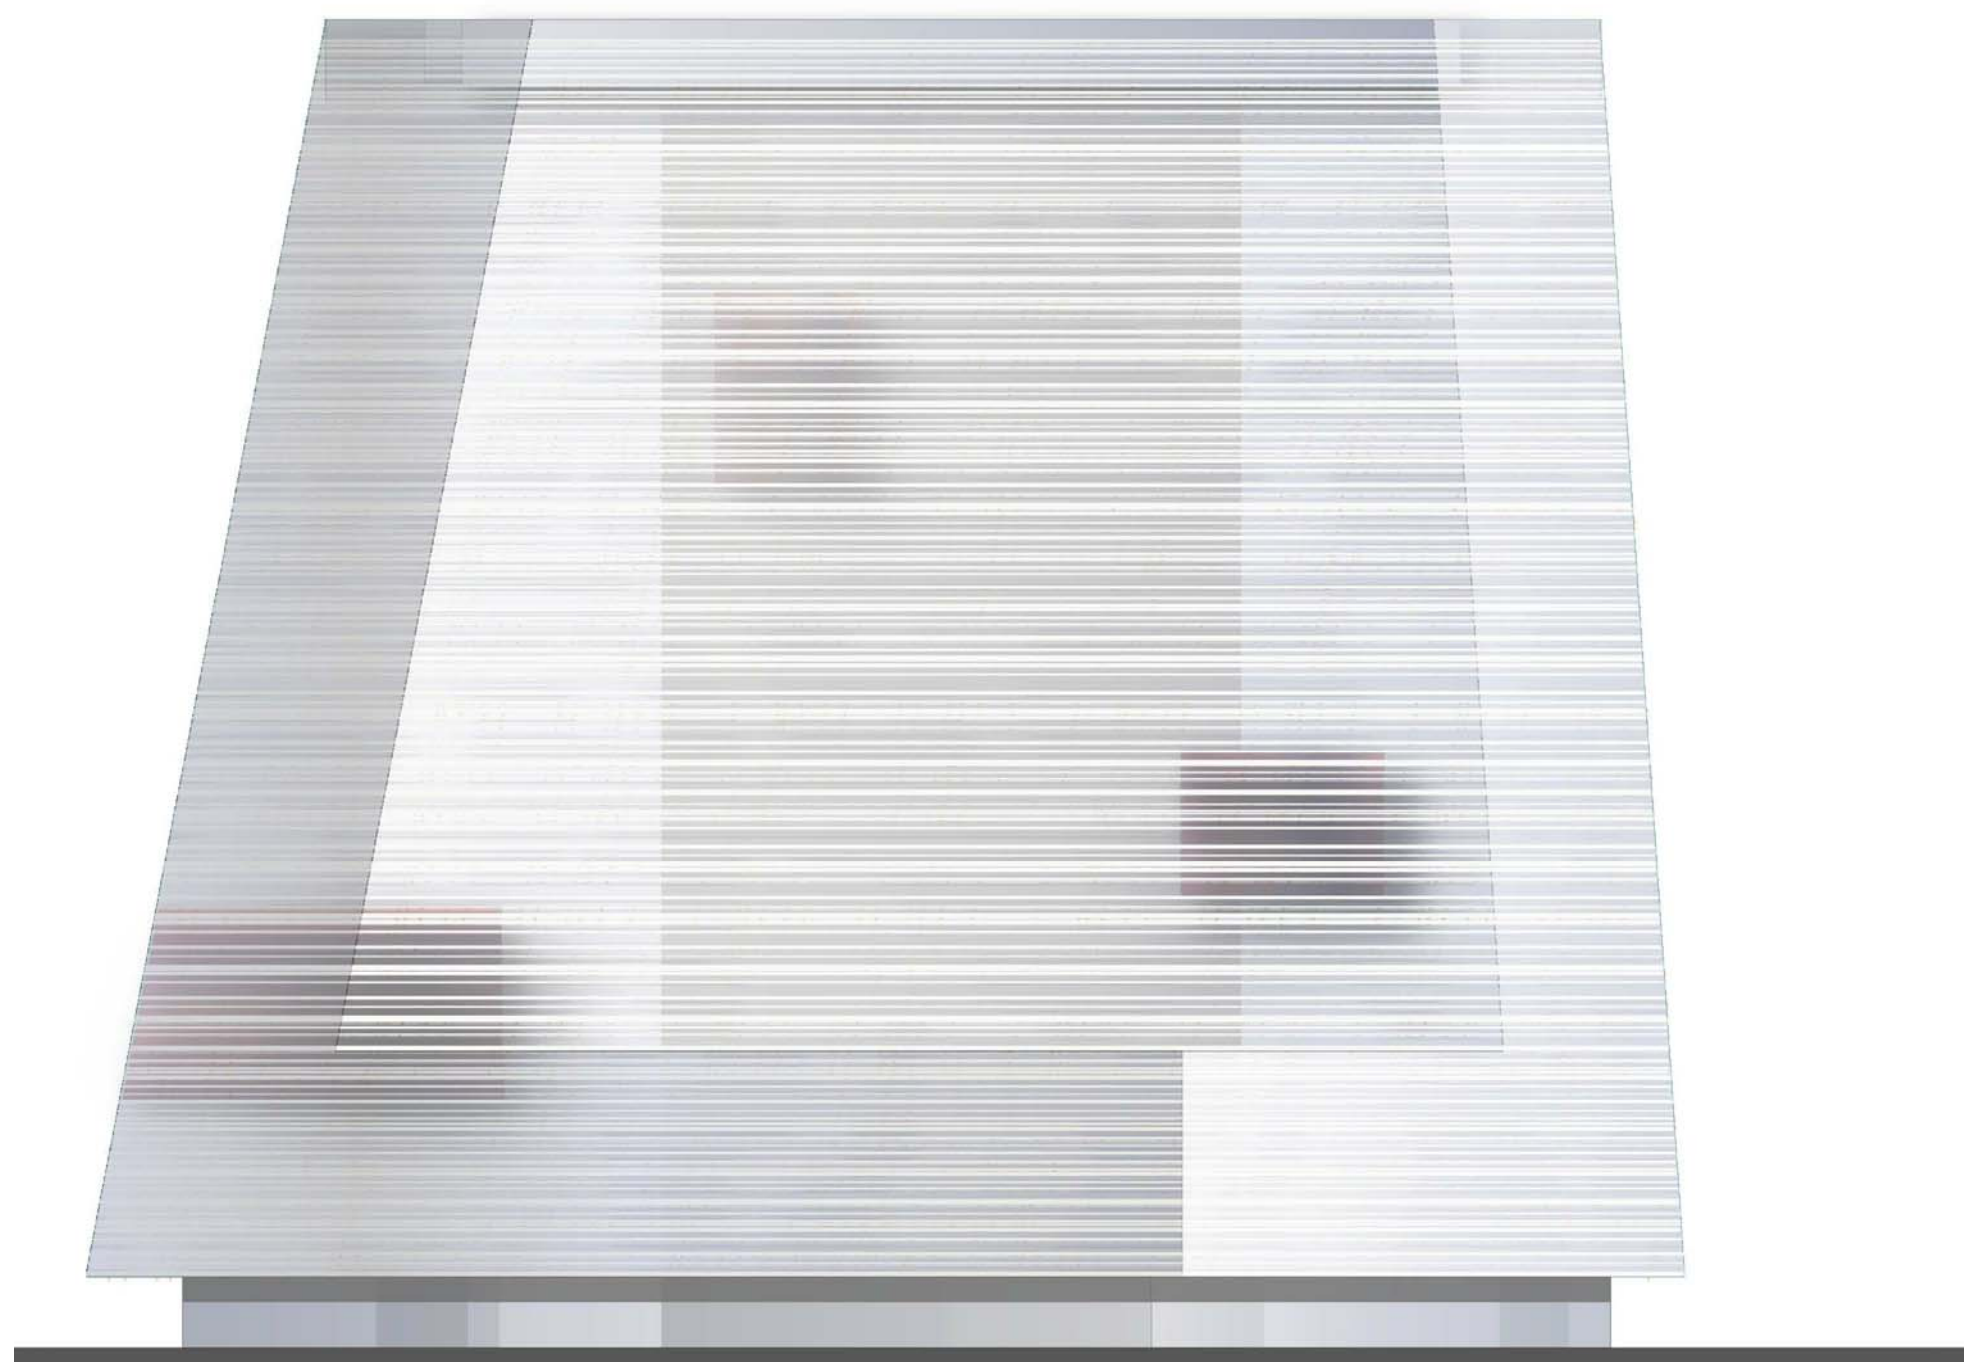


ANSICHT SÜD 1/500

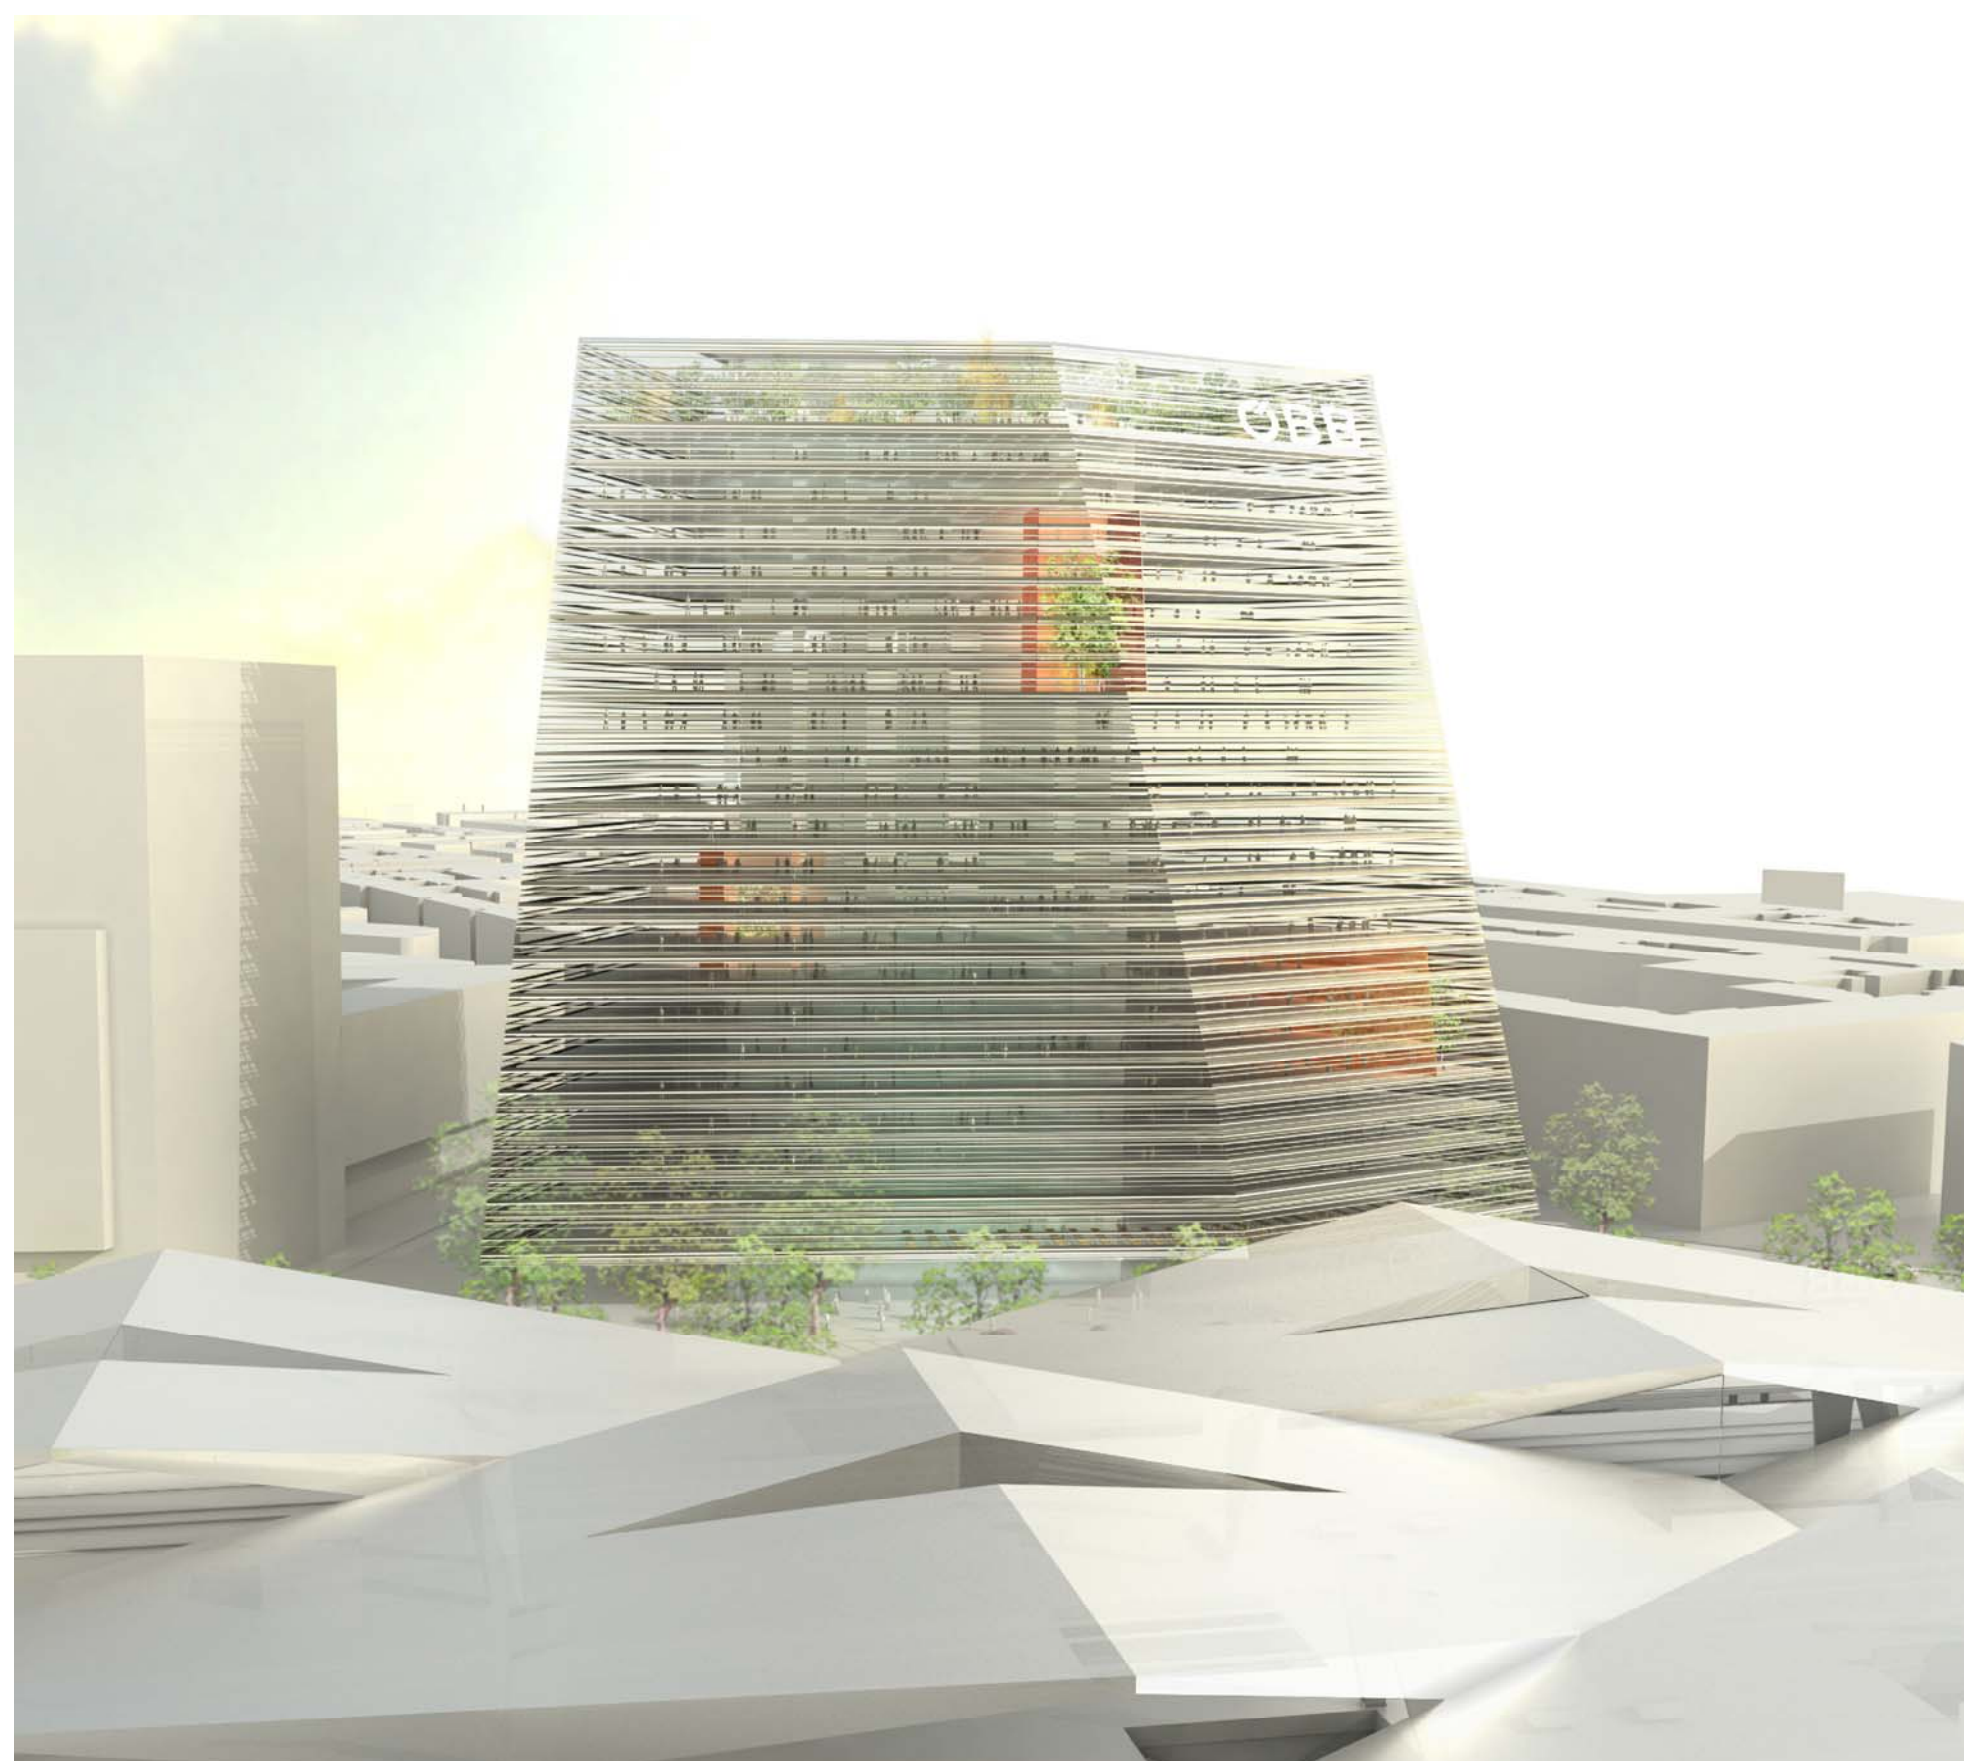


PERSPEKTIVE VORPLATZ SÜD


23.OG +80.80

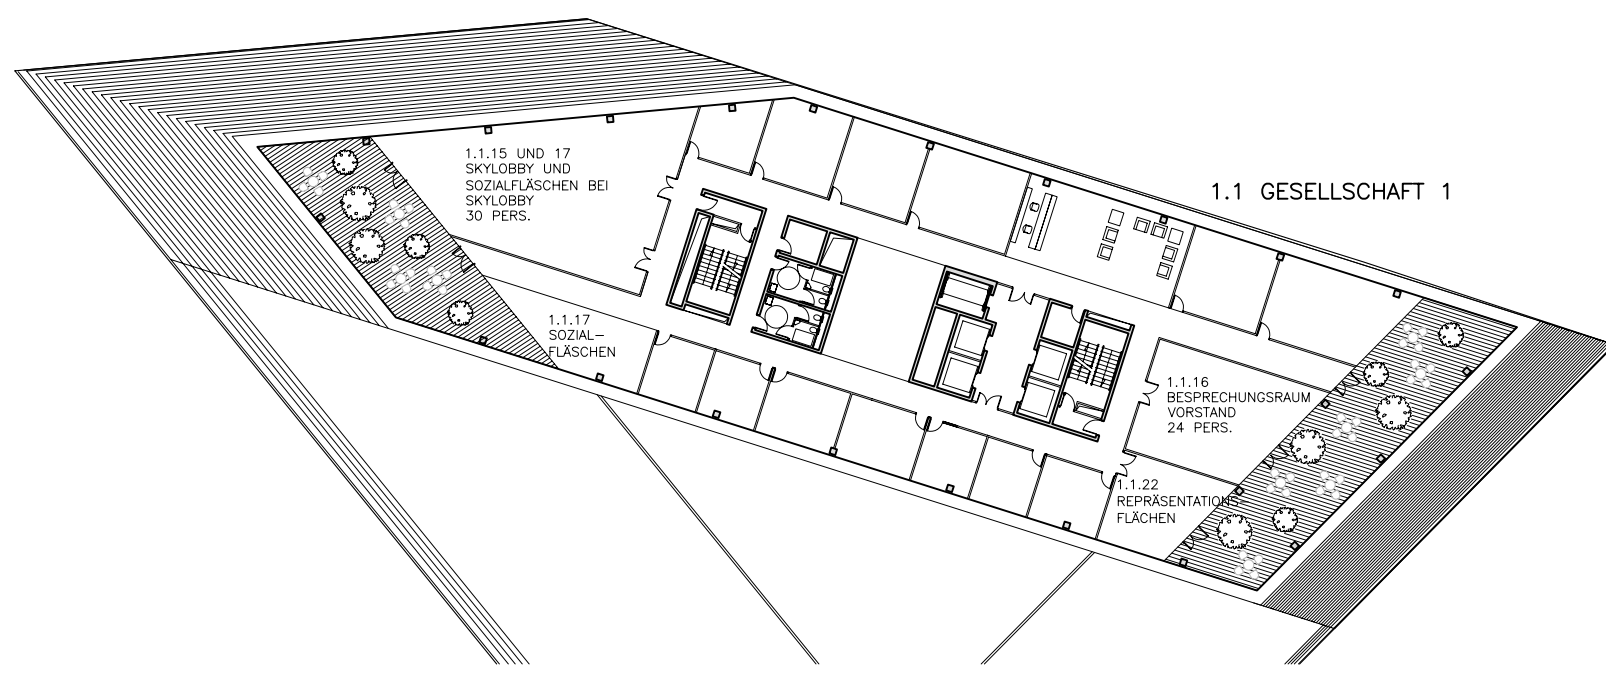


06.OG +23.00

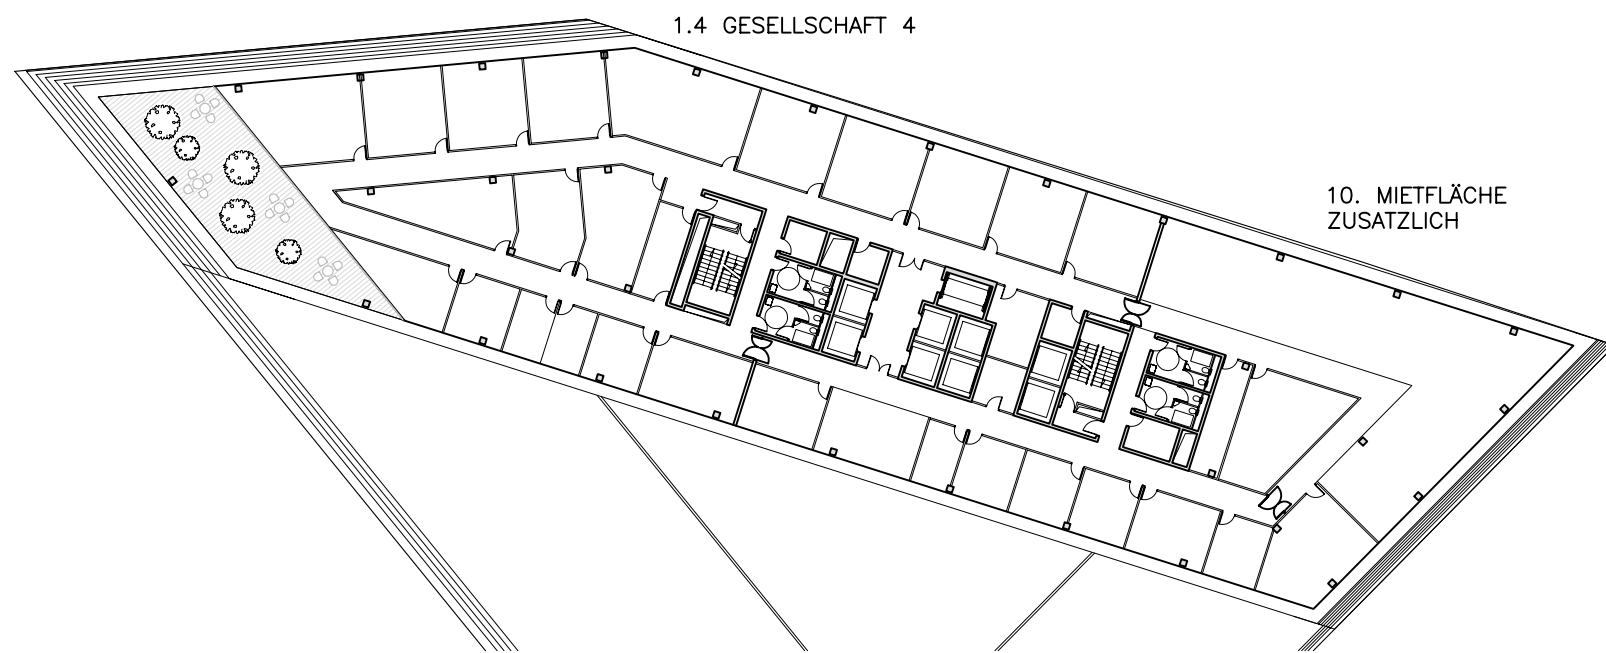


02.OG +09.40

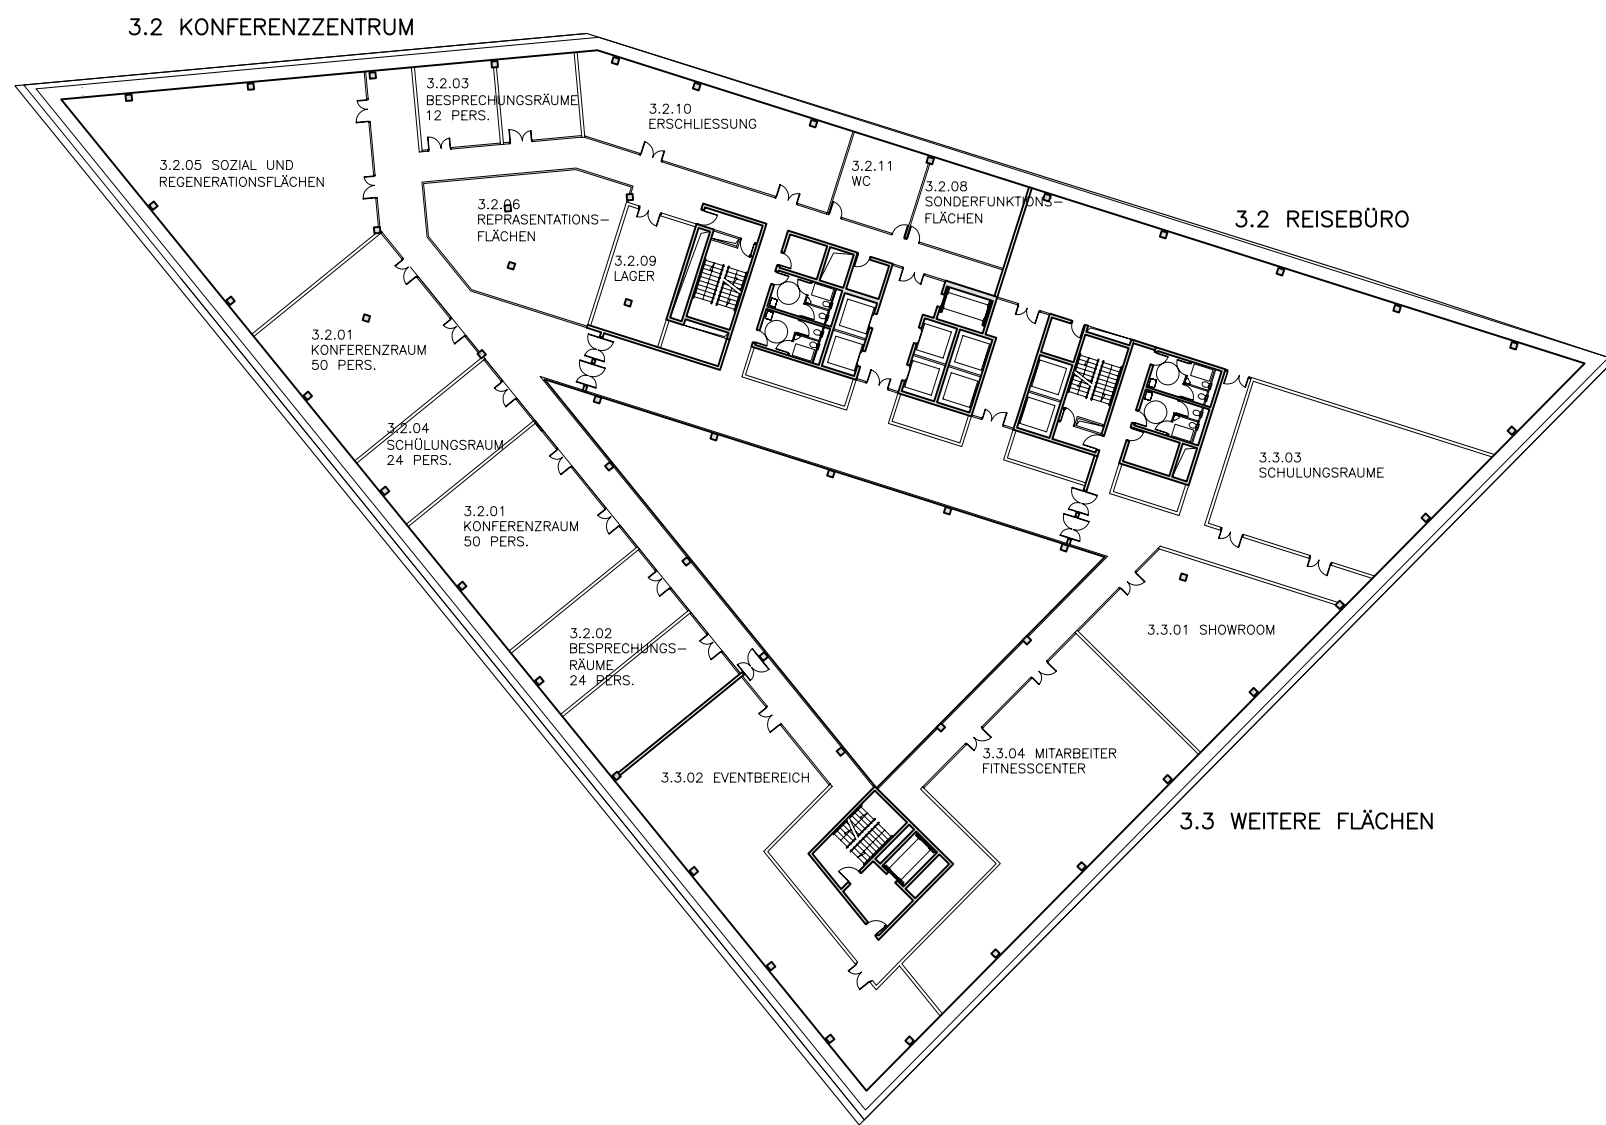


01.OG +05.00

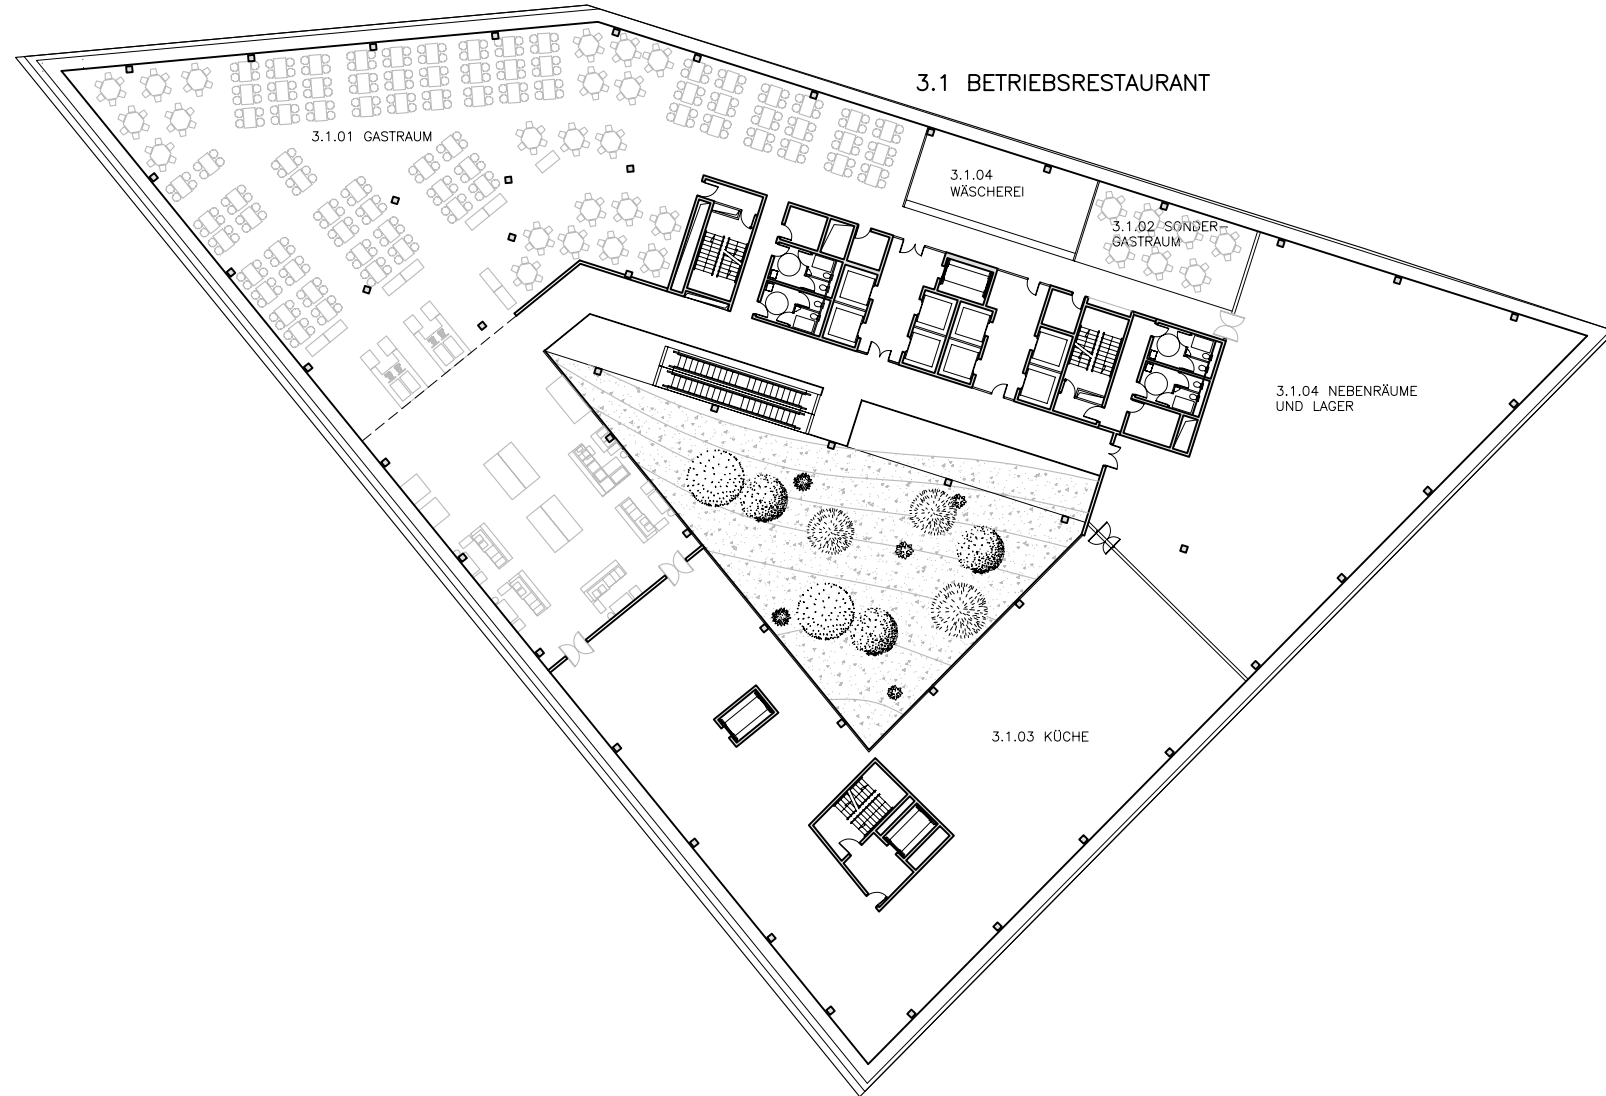

EG ±0.00

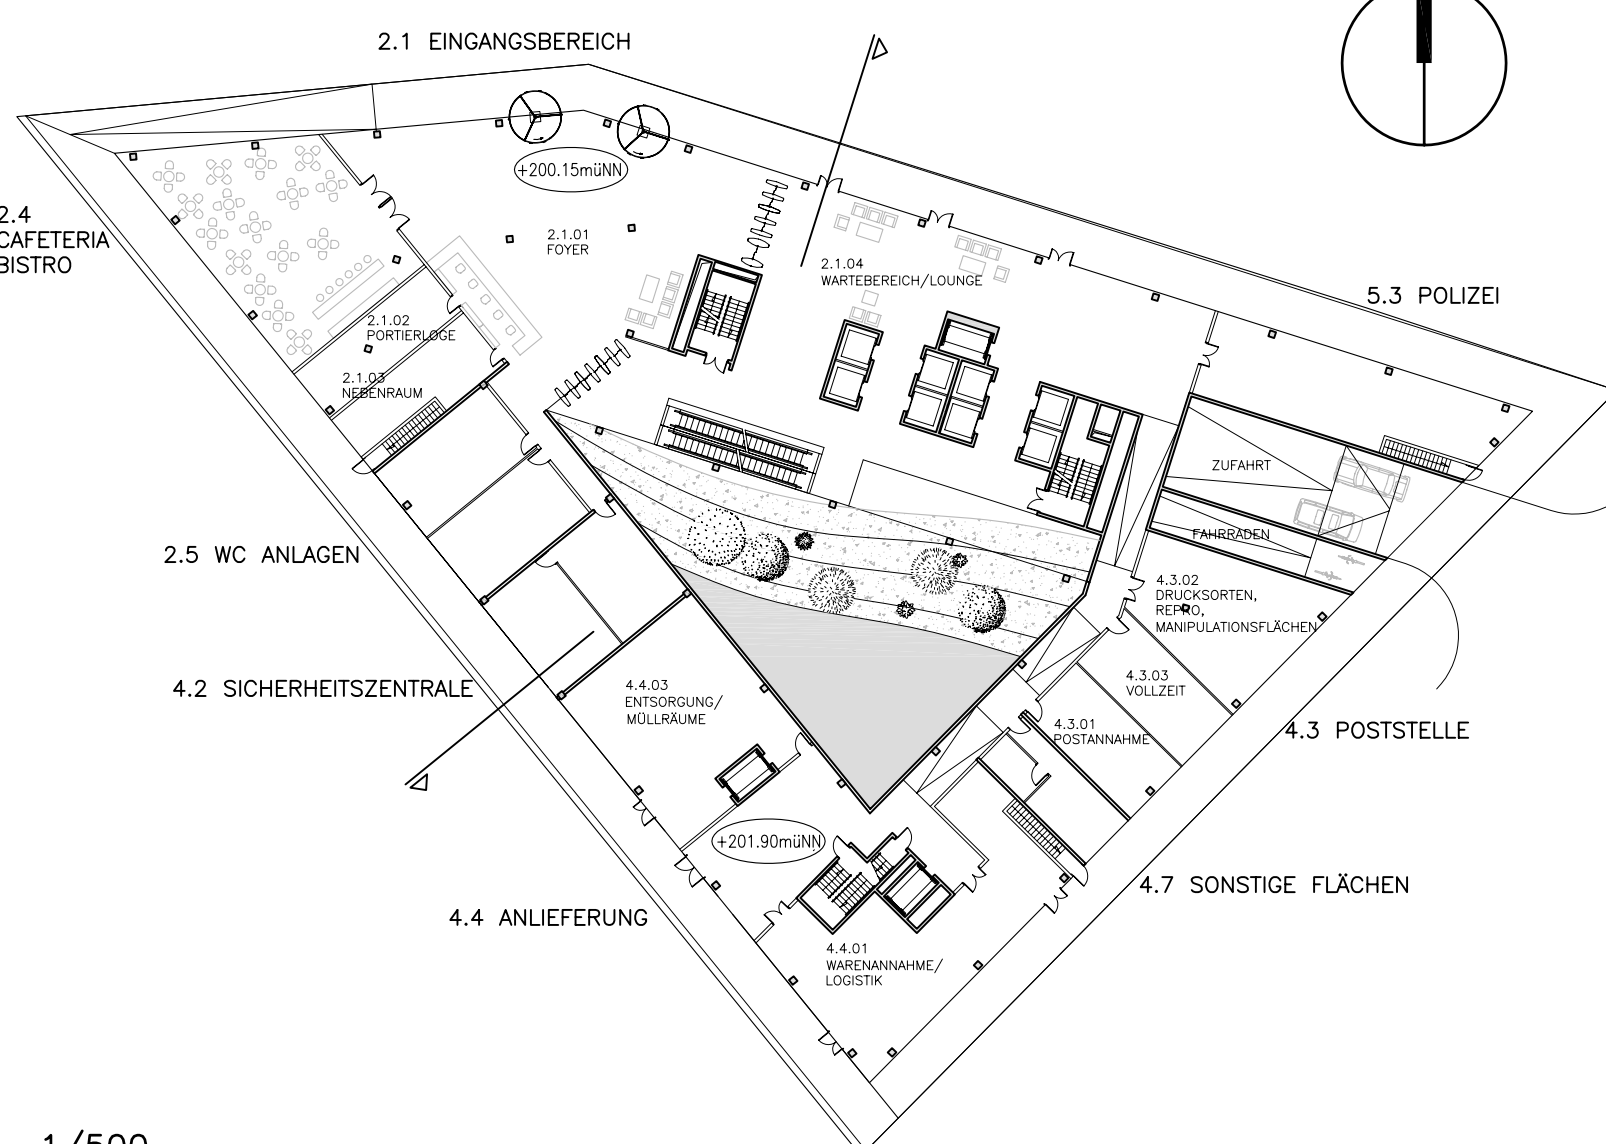

1/500

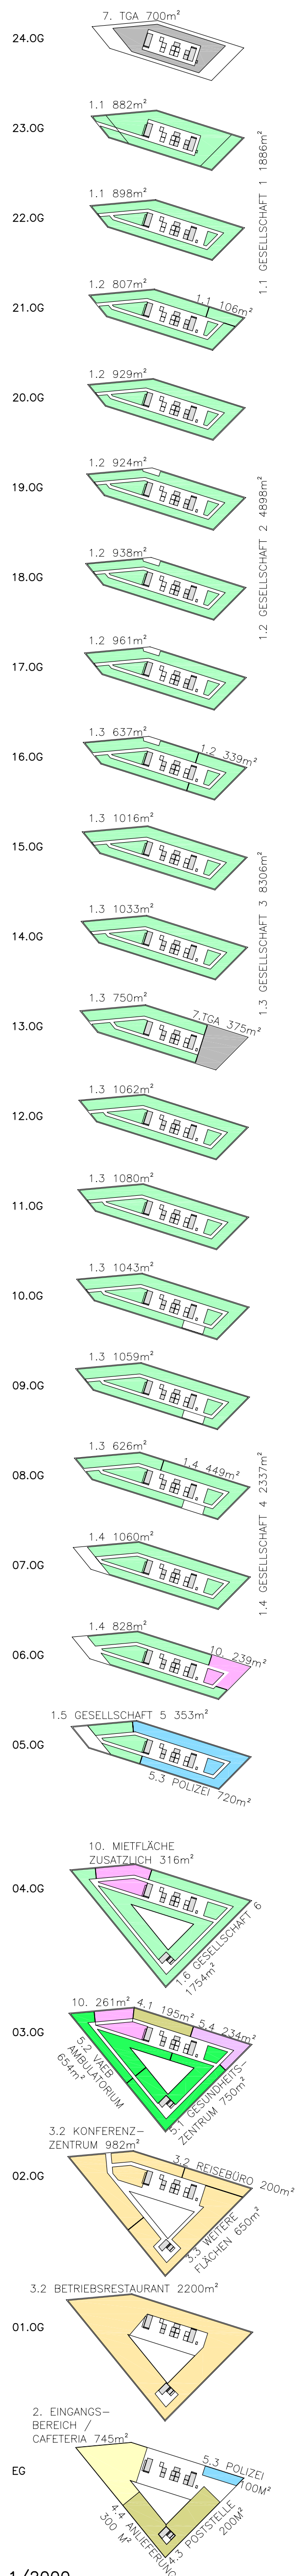

1/2000