




Grundriss 5.OG M1:200

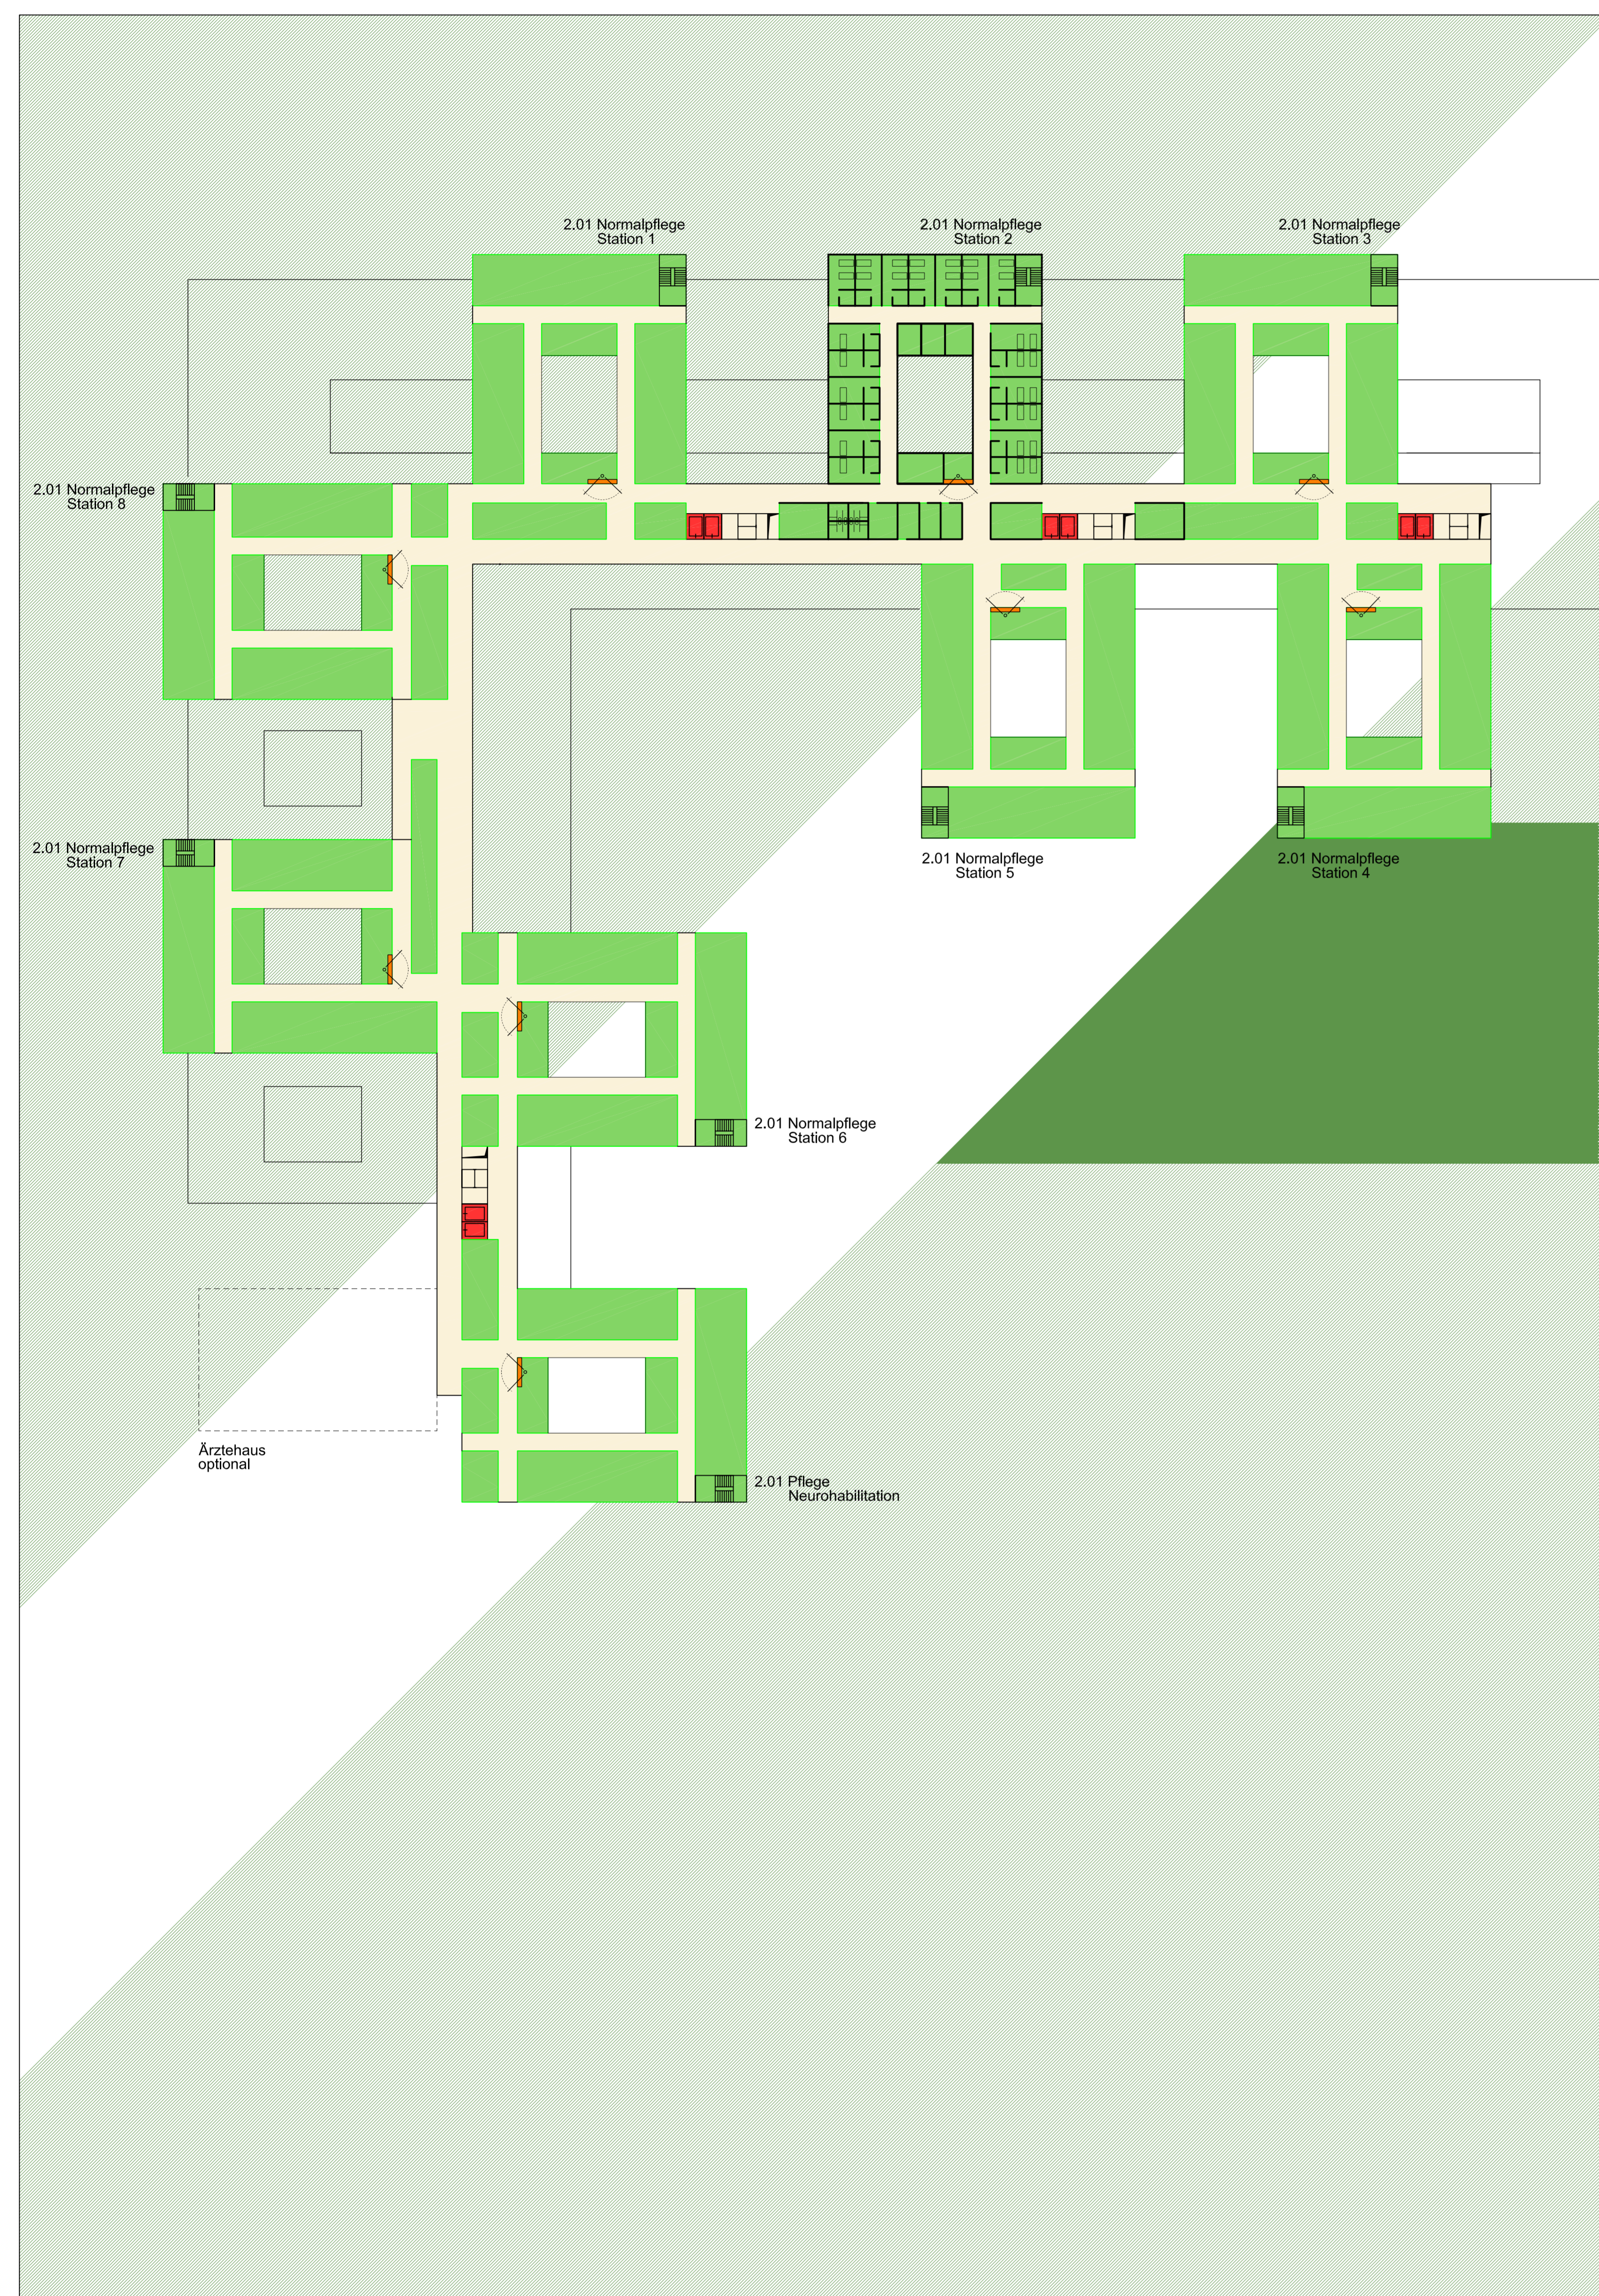

Grundriss 3.OG M1:500

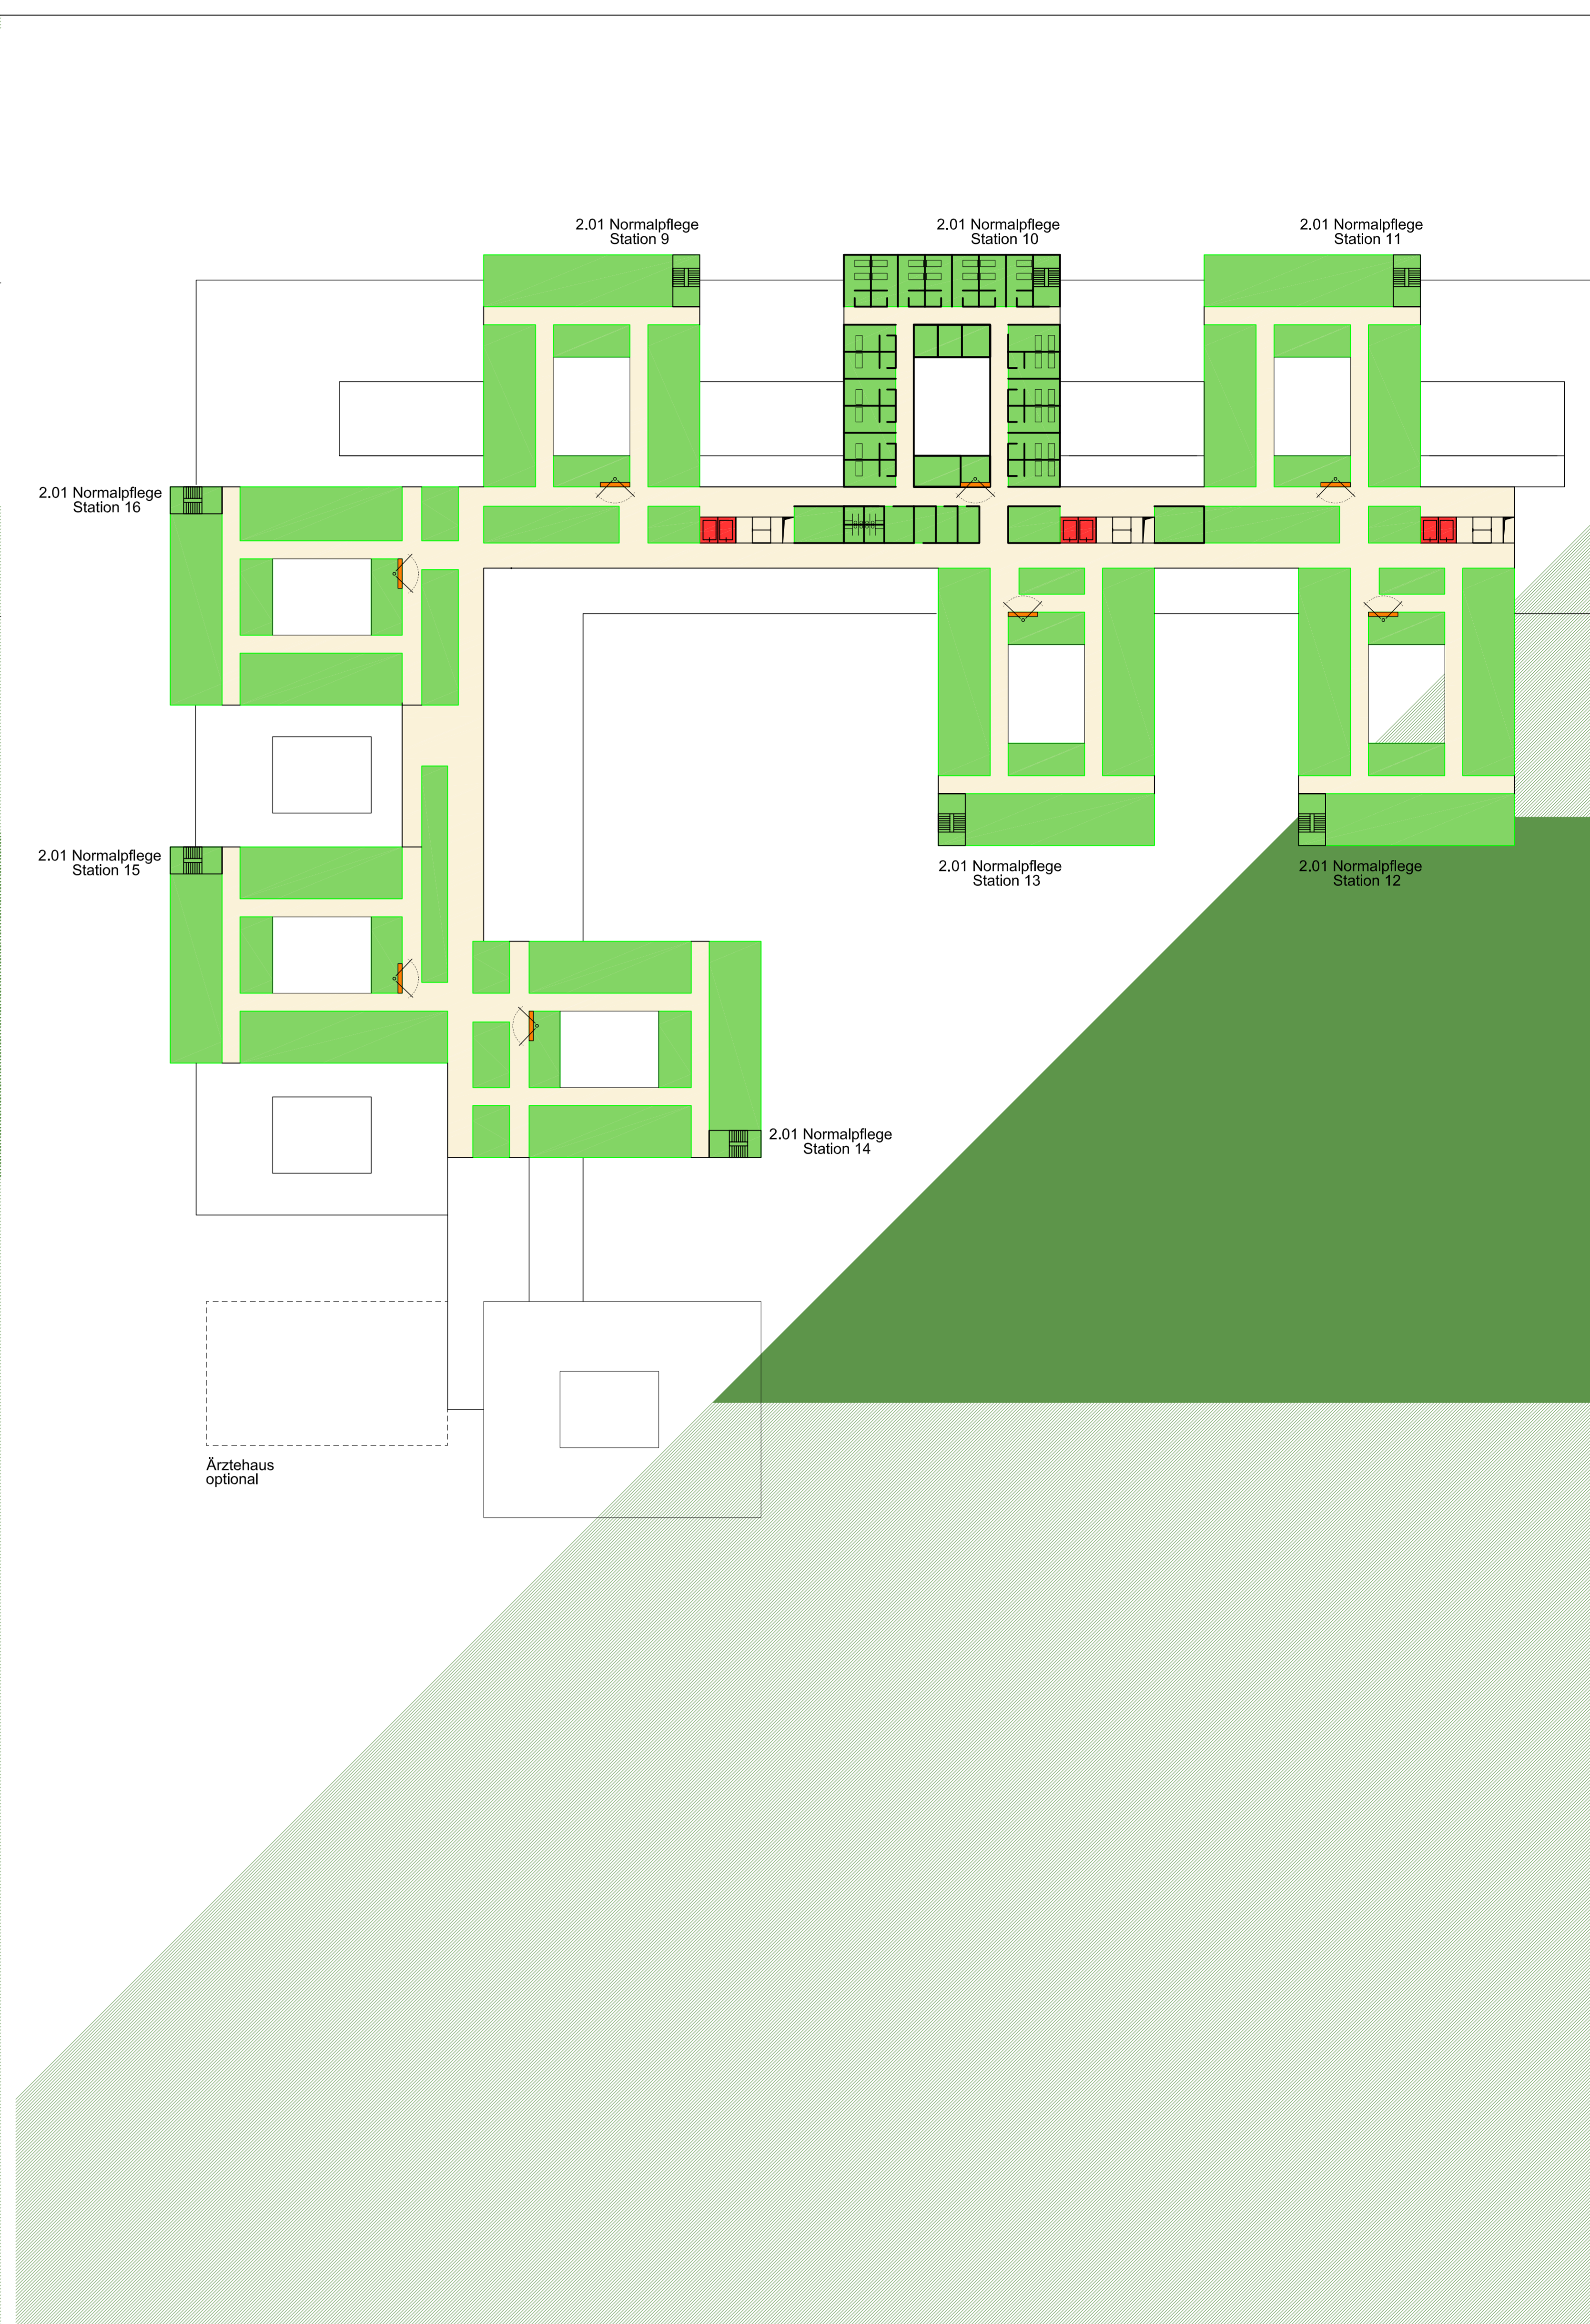

Grundriss 4.OG M1:500

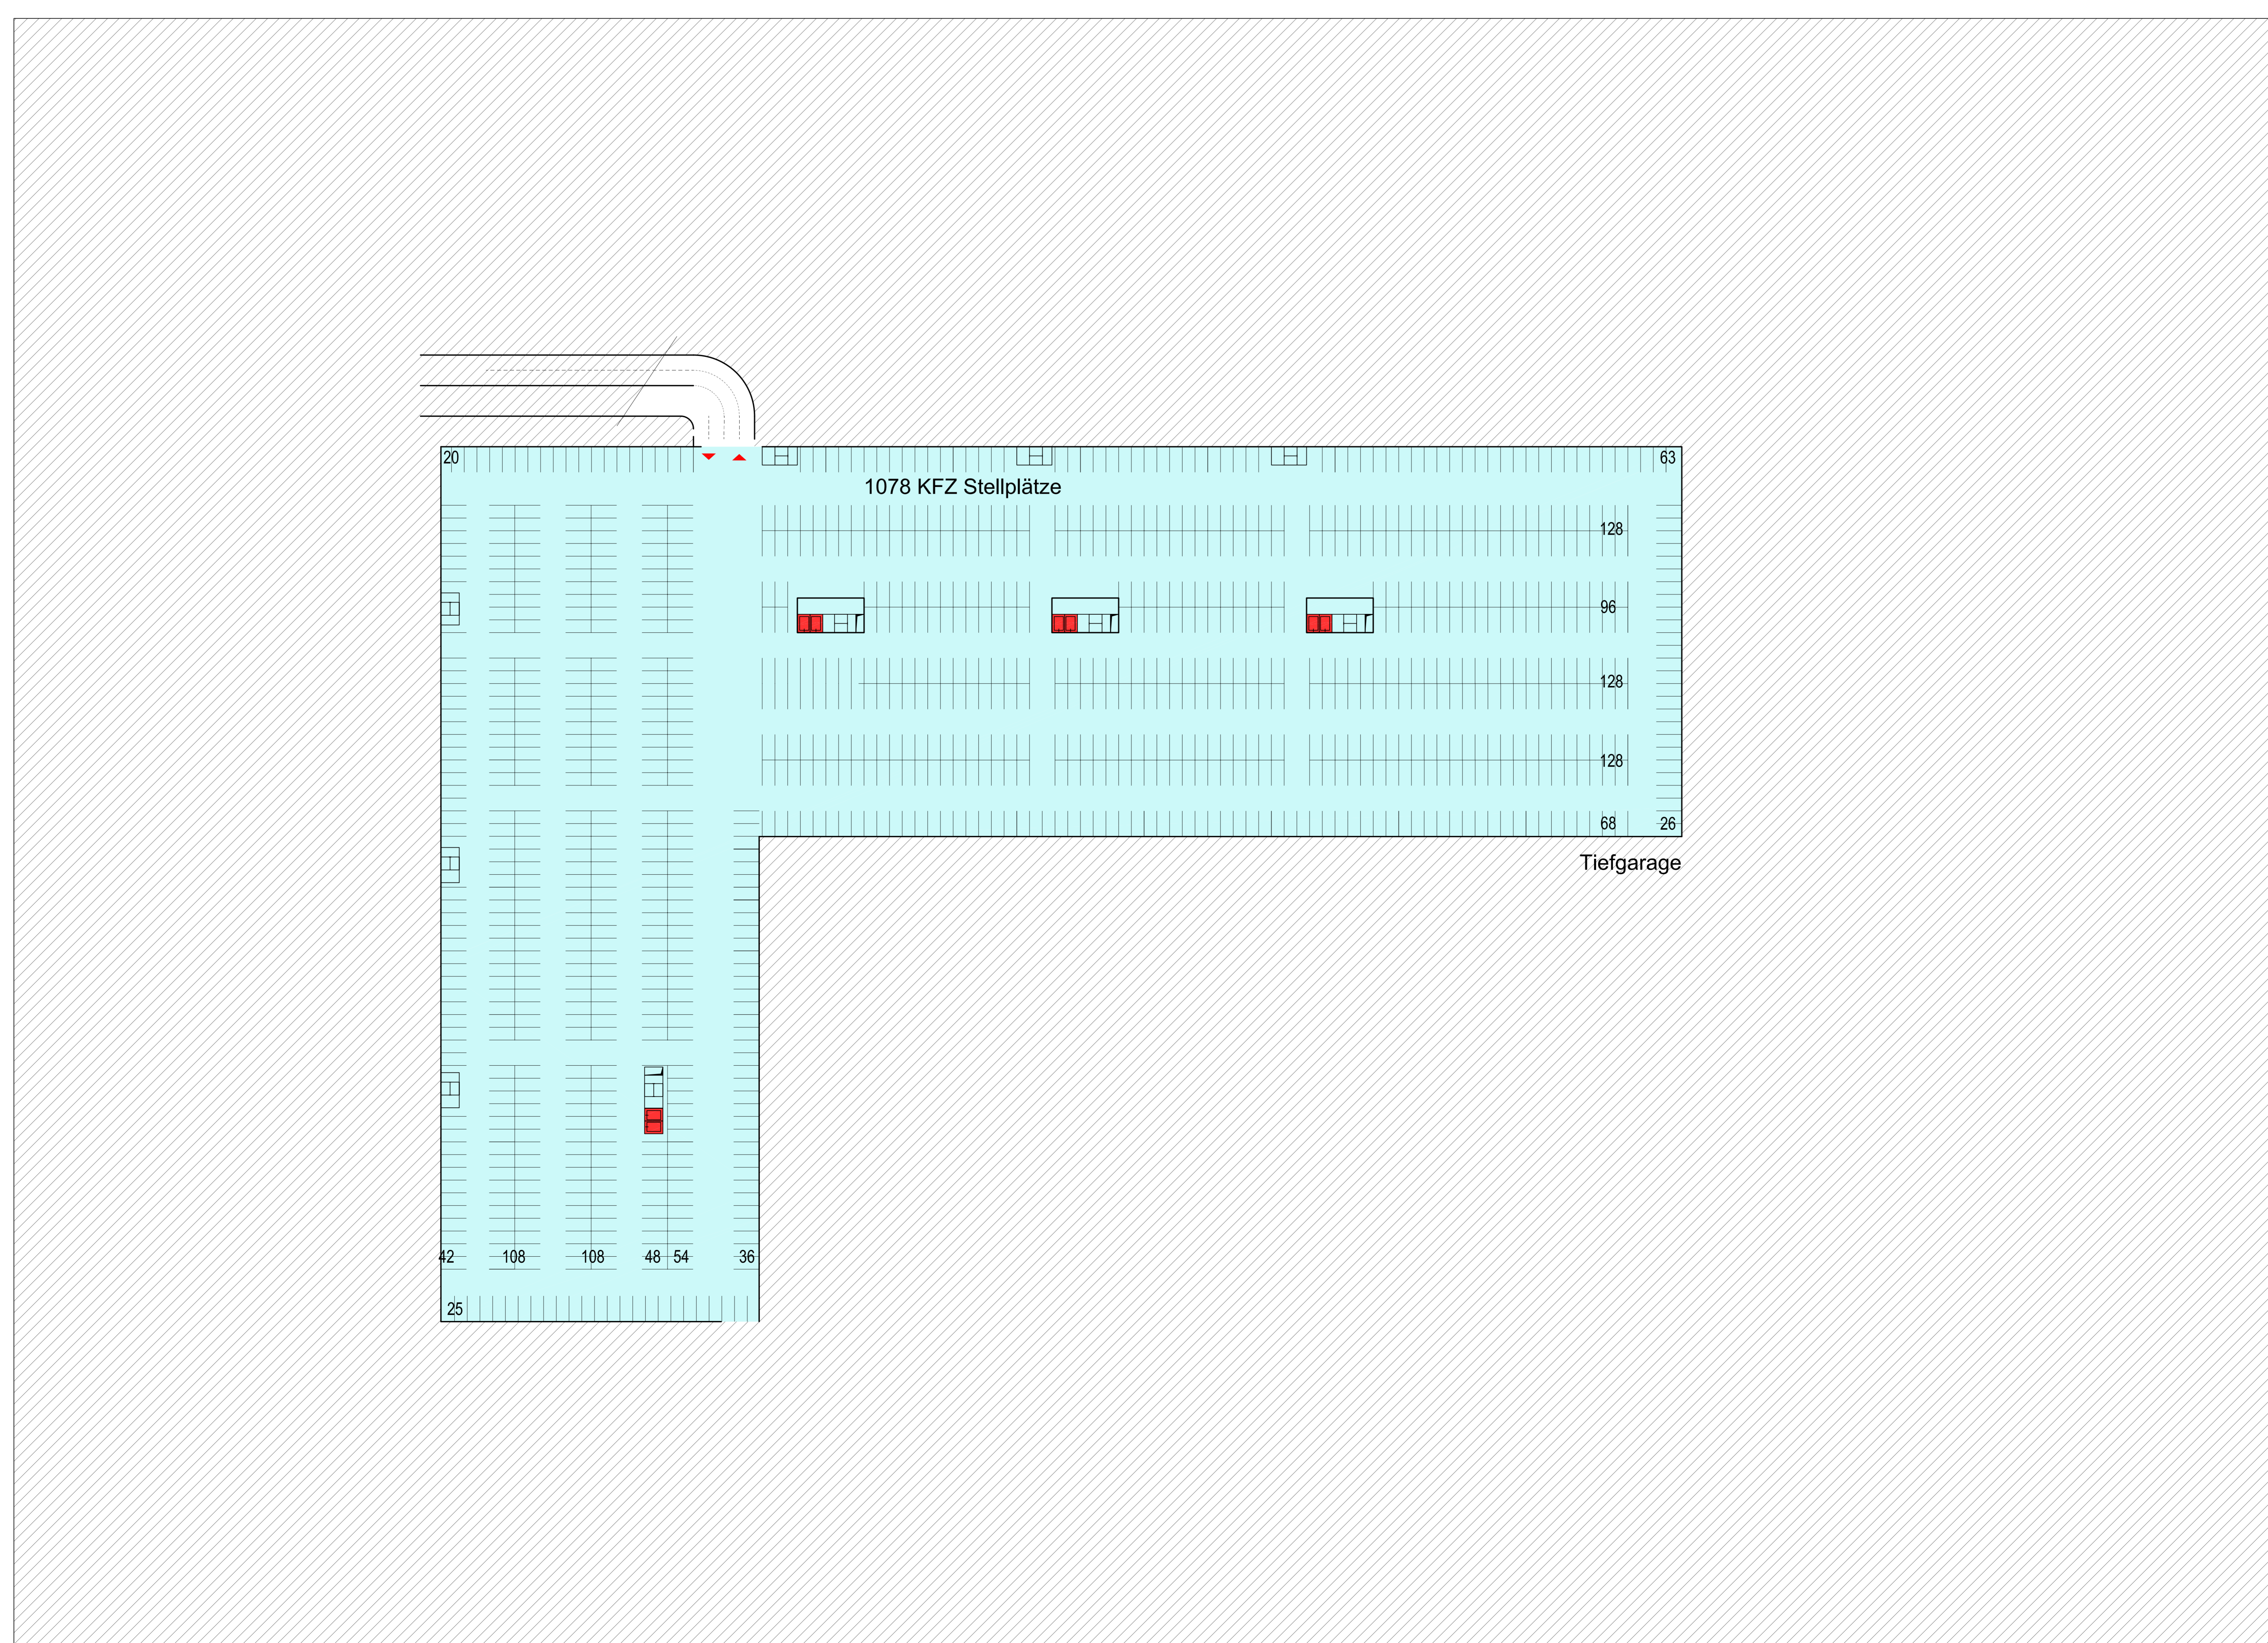

Grundriss 2.UG M1:500